

## DRAWING INDEX

DRAWING NUMBER	DRAWING NAME	DRAWING REVISION
AV-E-00	INDEX SUMMARY PAGE	A
AV-E-01	MEETING/CONFERENCE ROOMS (INDICATIVE)	A
AV-E-02	FLAT-FLOOR TEACHING SPACE (INDICATIVE)	A
AV-E-03	LECTURE THEATRE – SINGLE IMAGE (INDICATIVE)	A
AV-E-04	LECTURE THEATRE – DUAL IMAGE (INDICATIVE)	A

## GENERAL NOTES

1. The AV integrator shall co-ordinate final power & data requirements including final locations
2. Unless specifically stated or advised otherwise, the LCD screens and projected images shall align to the middle of the room
3. Where possible, power & data shall be hidden or neatly aligned to other installed items to ensure general aesthetics are maintained


ANY DEVIATION FROM THE ABOVE AV STANDARD MUST BE APPROVED BY RMIT AV

REV	PURPOSE OF ISSUE	DATE	ISSUED BY	PAPER SIZE	SCALE	SHEET	DESIGNED	DRAWN	CHECKED	PROJECT REF NO	DOCUMENT REF NO	REV
A	ITS AVS 3.00 ISSUE	04 MAY 18	NK	A1	NTS	1 OF 5	NK	NK	AA	AV STANDARD	AV-E-00	A




DRAWING DESCRIPTION:  
AV ELEVATION DRAWINGS  
INDEX SUMMARY PAGE  
PROJECT NAME:


RMIT AV STANDARDS

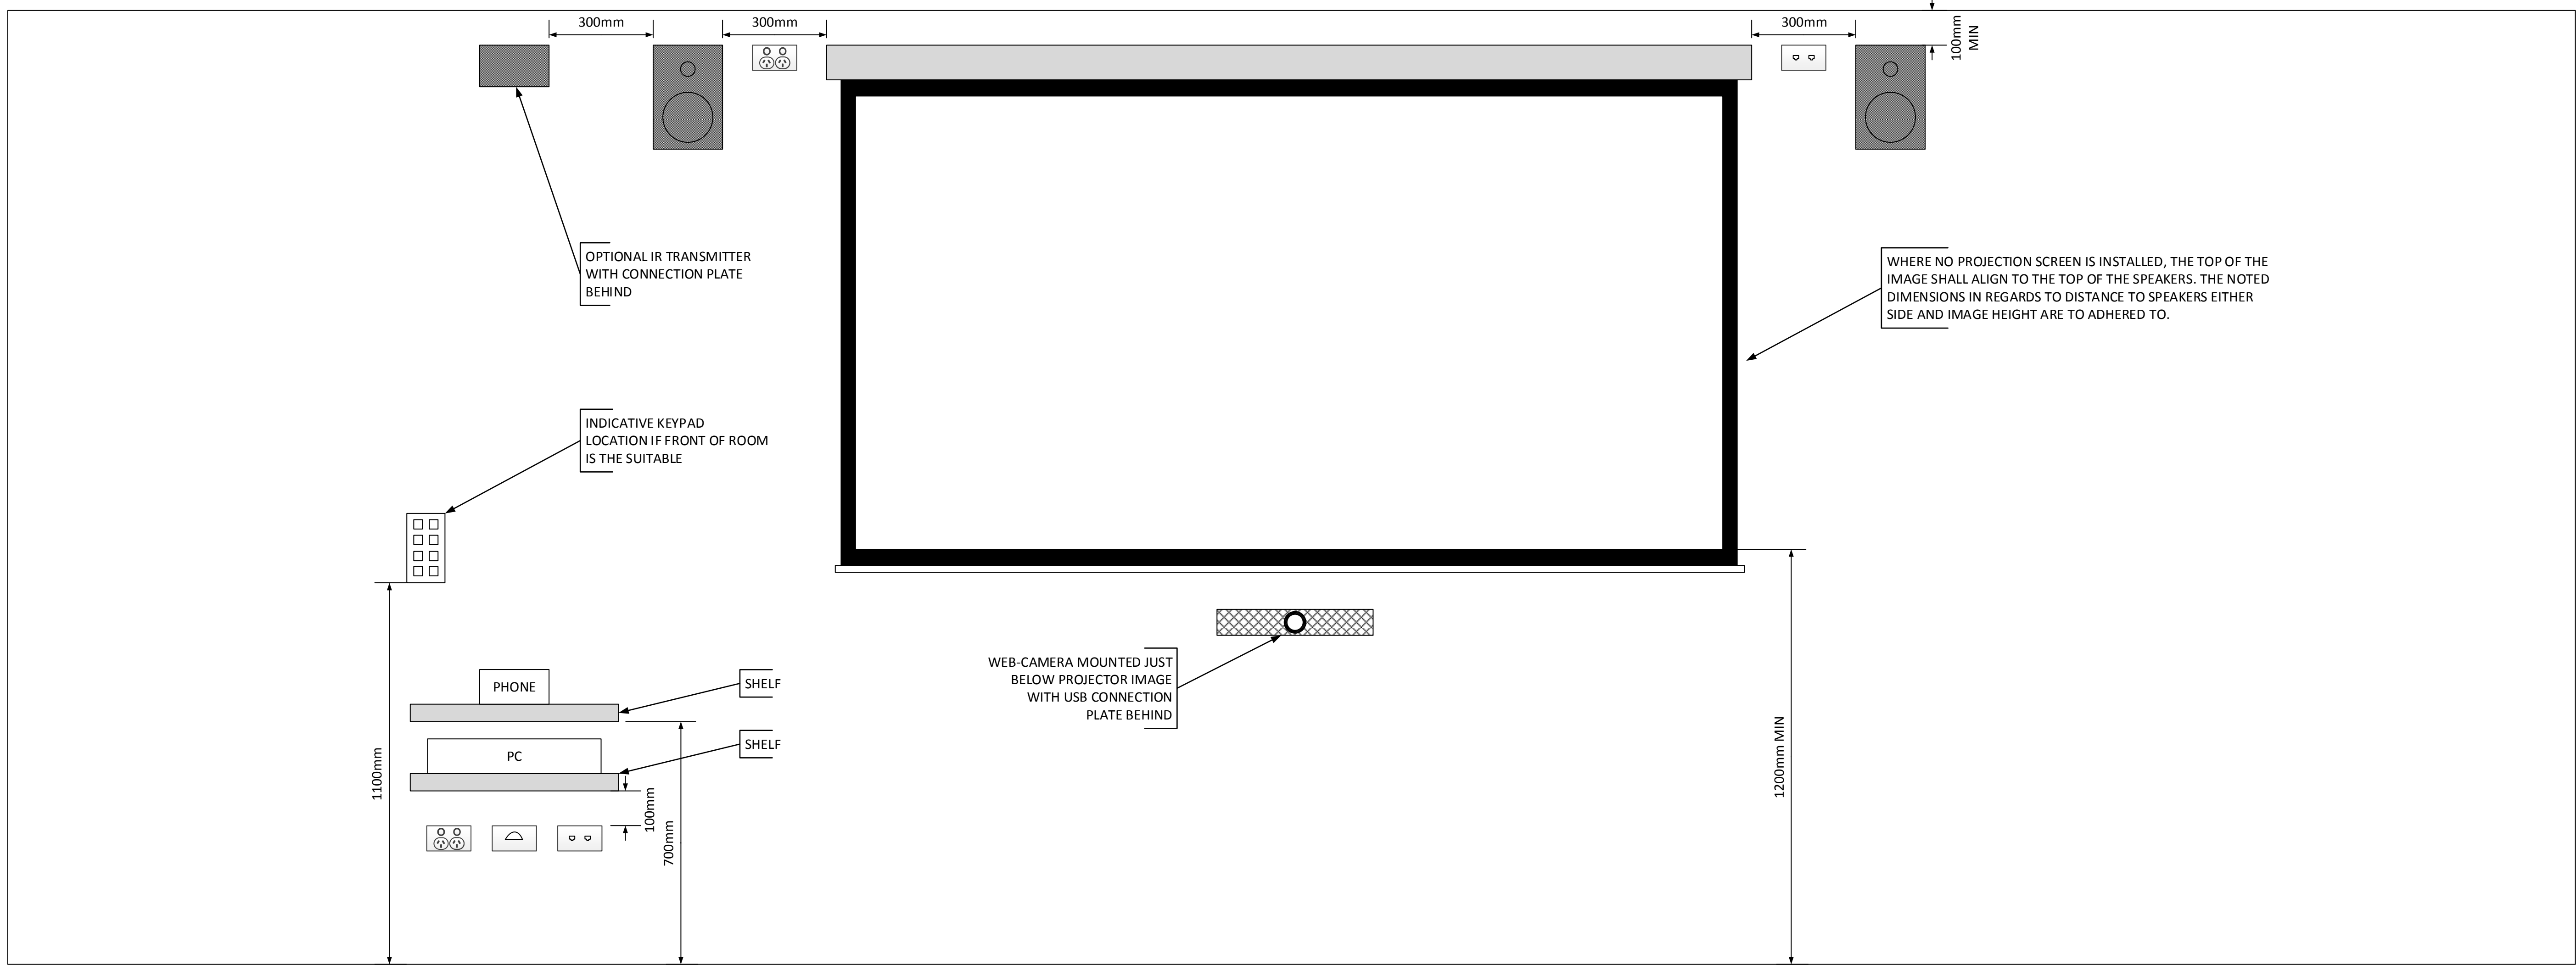

1 ELEVATION – PROJECTION SYSTEM  
NTS

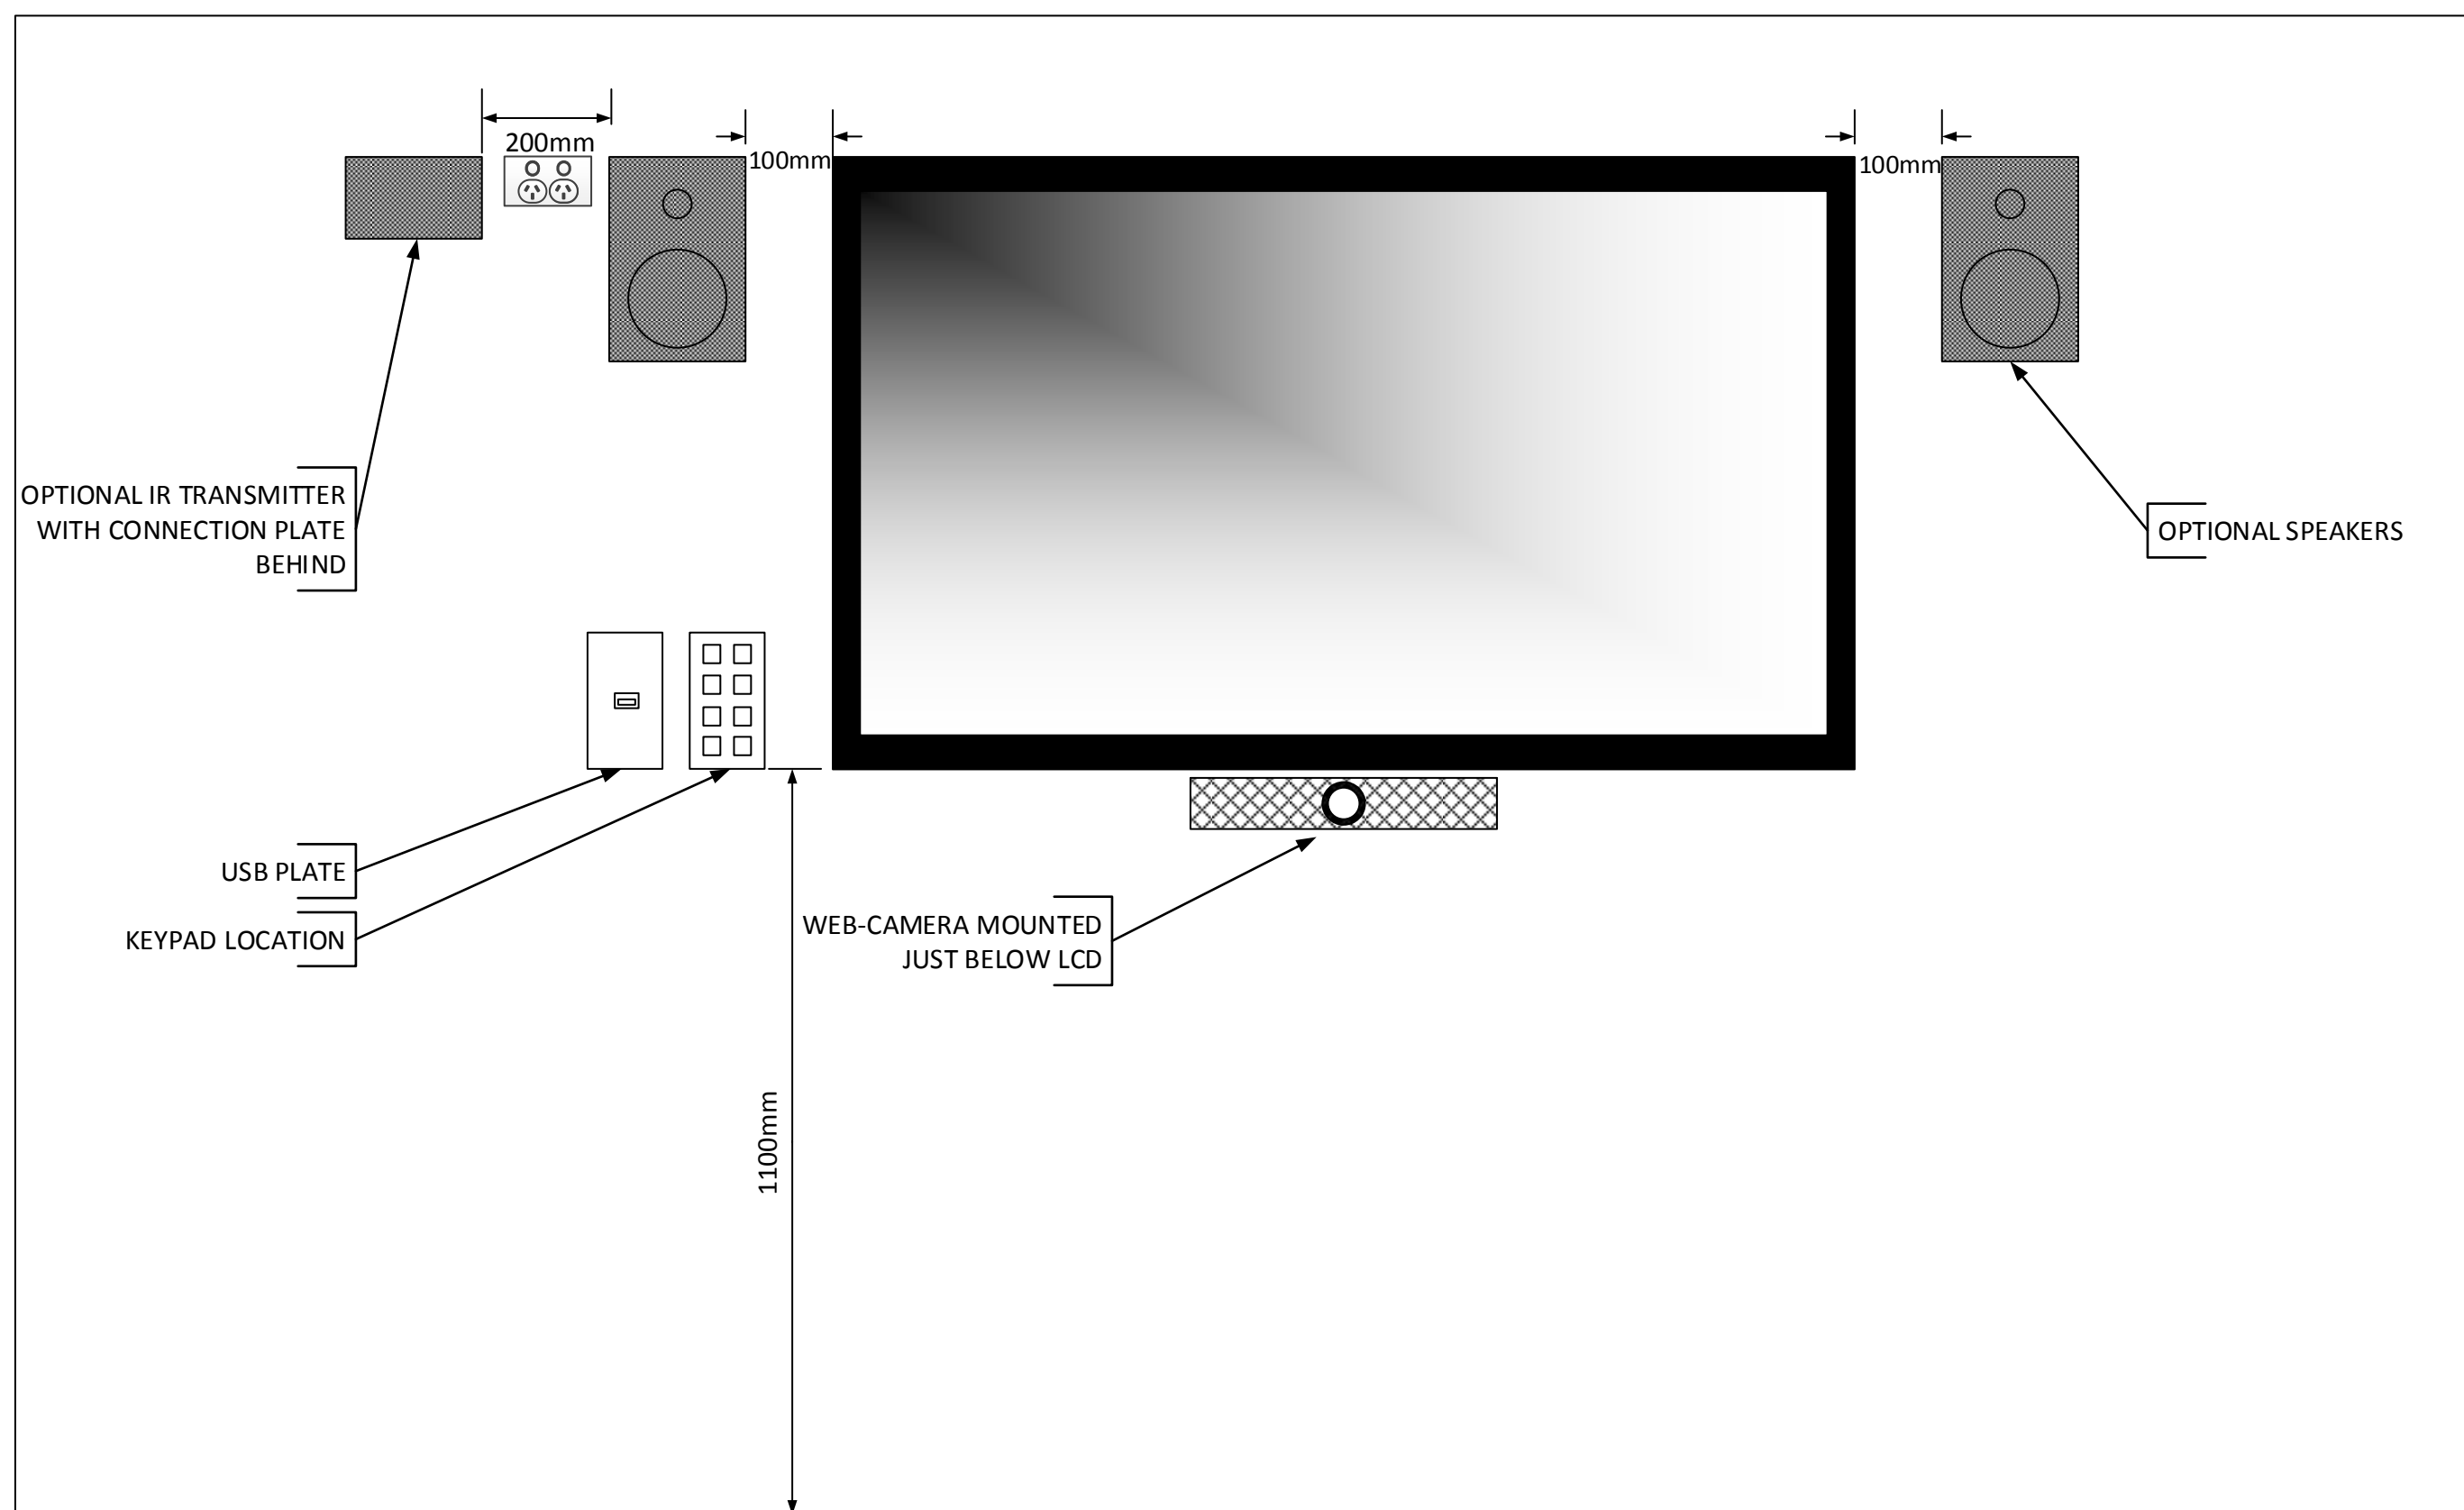

2 ELEVATION – LCD SYSTEM  
NTS

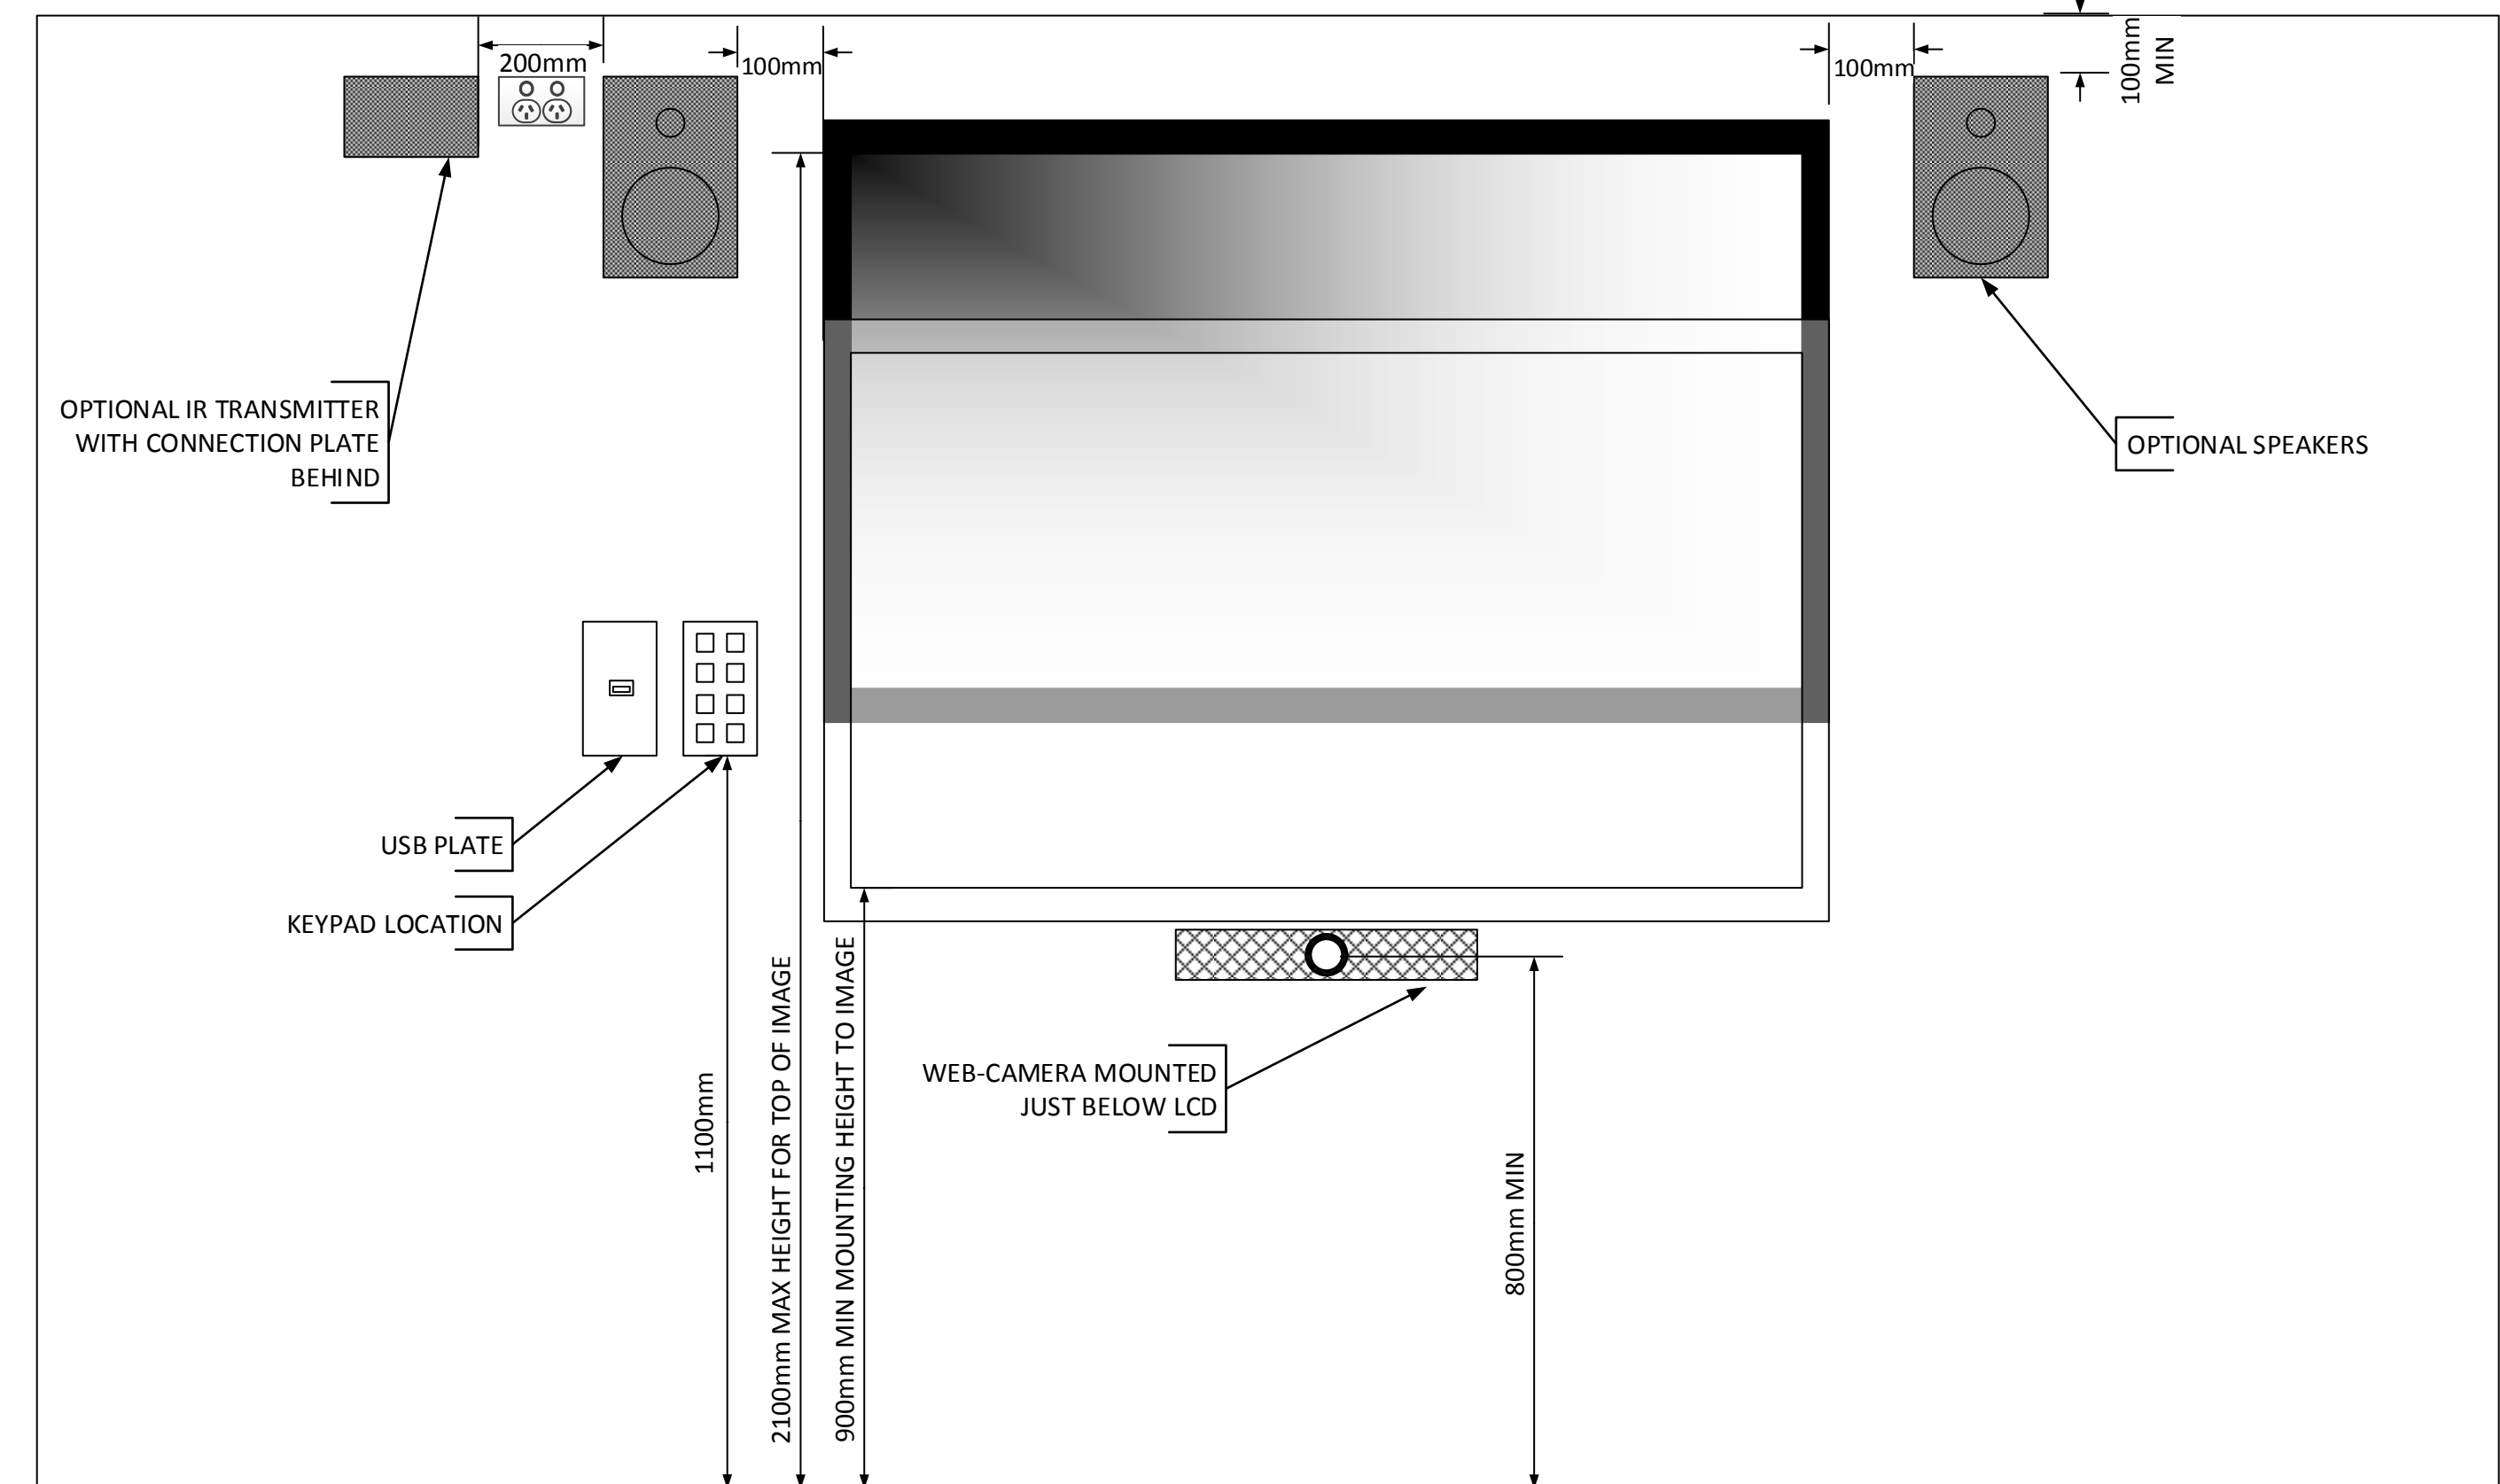


3 ELEVATION – INTERACTIVE LCD SYSTEM  
NTS


**NOTES**  
1. Refer general notes on AV-E-00

ANY DEVIATION FROM THE ABOVE AV STANDARD MUST BE APPROVED BY RMIT AV


		DRAWING DESCRIPTION			
		AV ELEVATION DRAWINGS MEETING/CONFERENCE ROOMS (INDICATIVE)			
PROJECT NAME		RMIT AV STANDARDS			
DESIGNED	DRAWN	CHECKED	PROJECT REF NO	DOCUMENT REF NO	REV
NK	NK	AA	AV STANDARD	AV-E-01	A
A	ITS AVS 3.00 ISSUE	04 MAY 18	NK	PAPER SIZE	SCALE
REV	PURPOSE OF ISSUE	DATE	ISSUED BY	A1	NTS
			SHEET	2 OF 5	

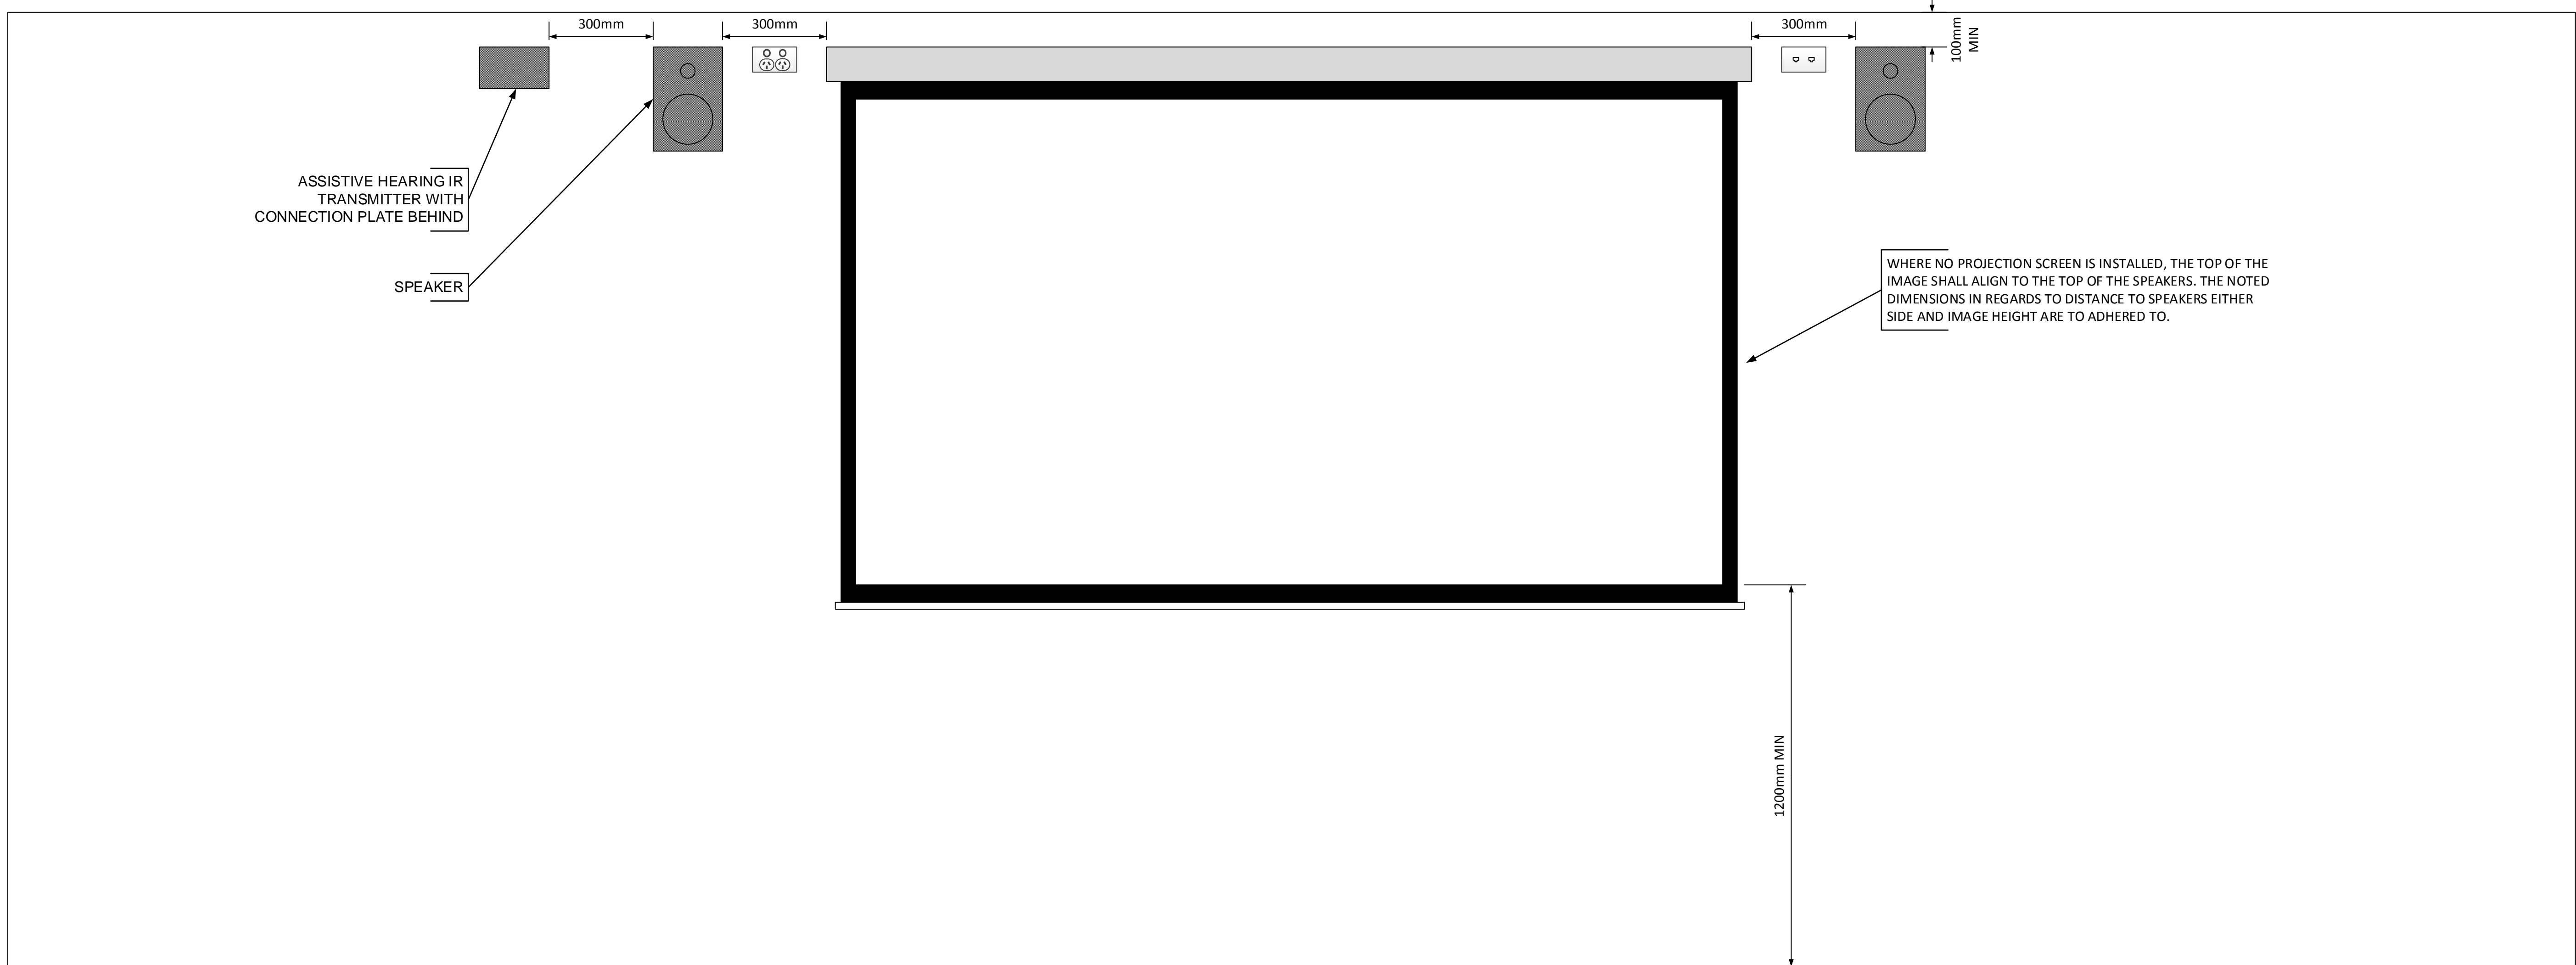

1 ELEVATION – PROJECTION SYSTEM  
- NTS

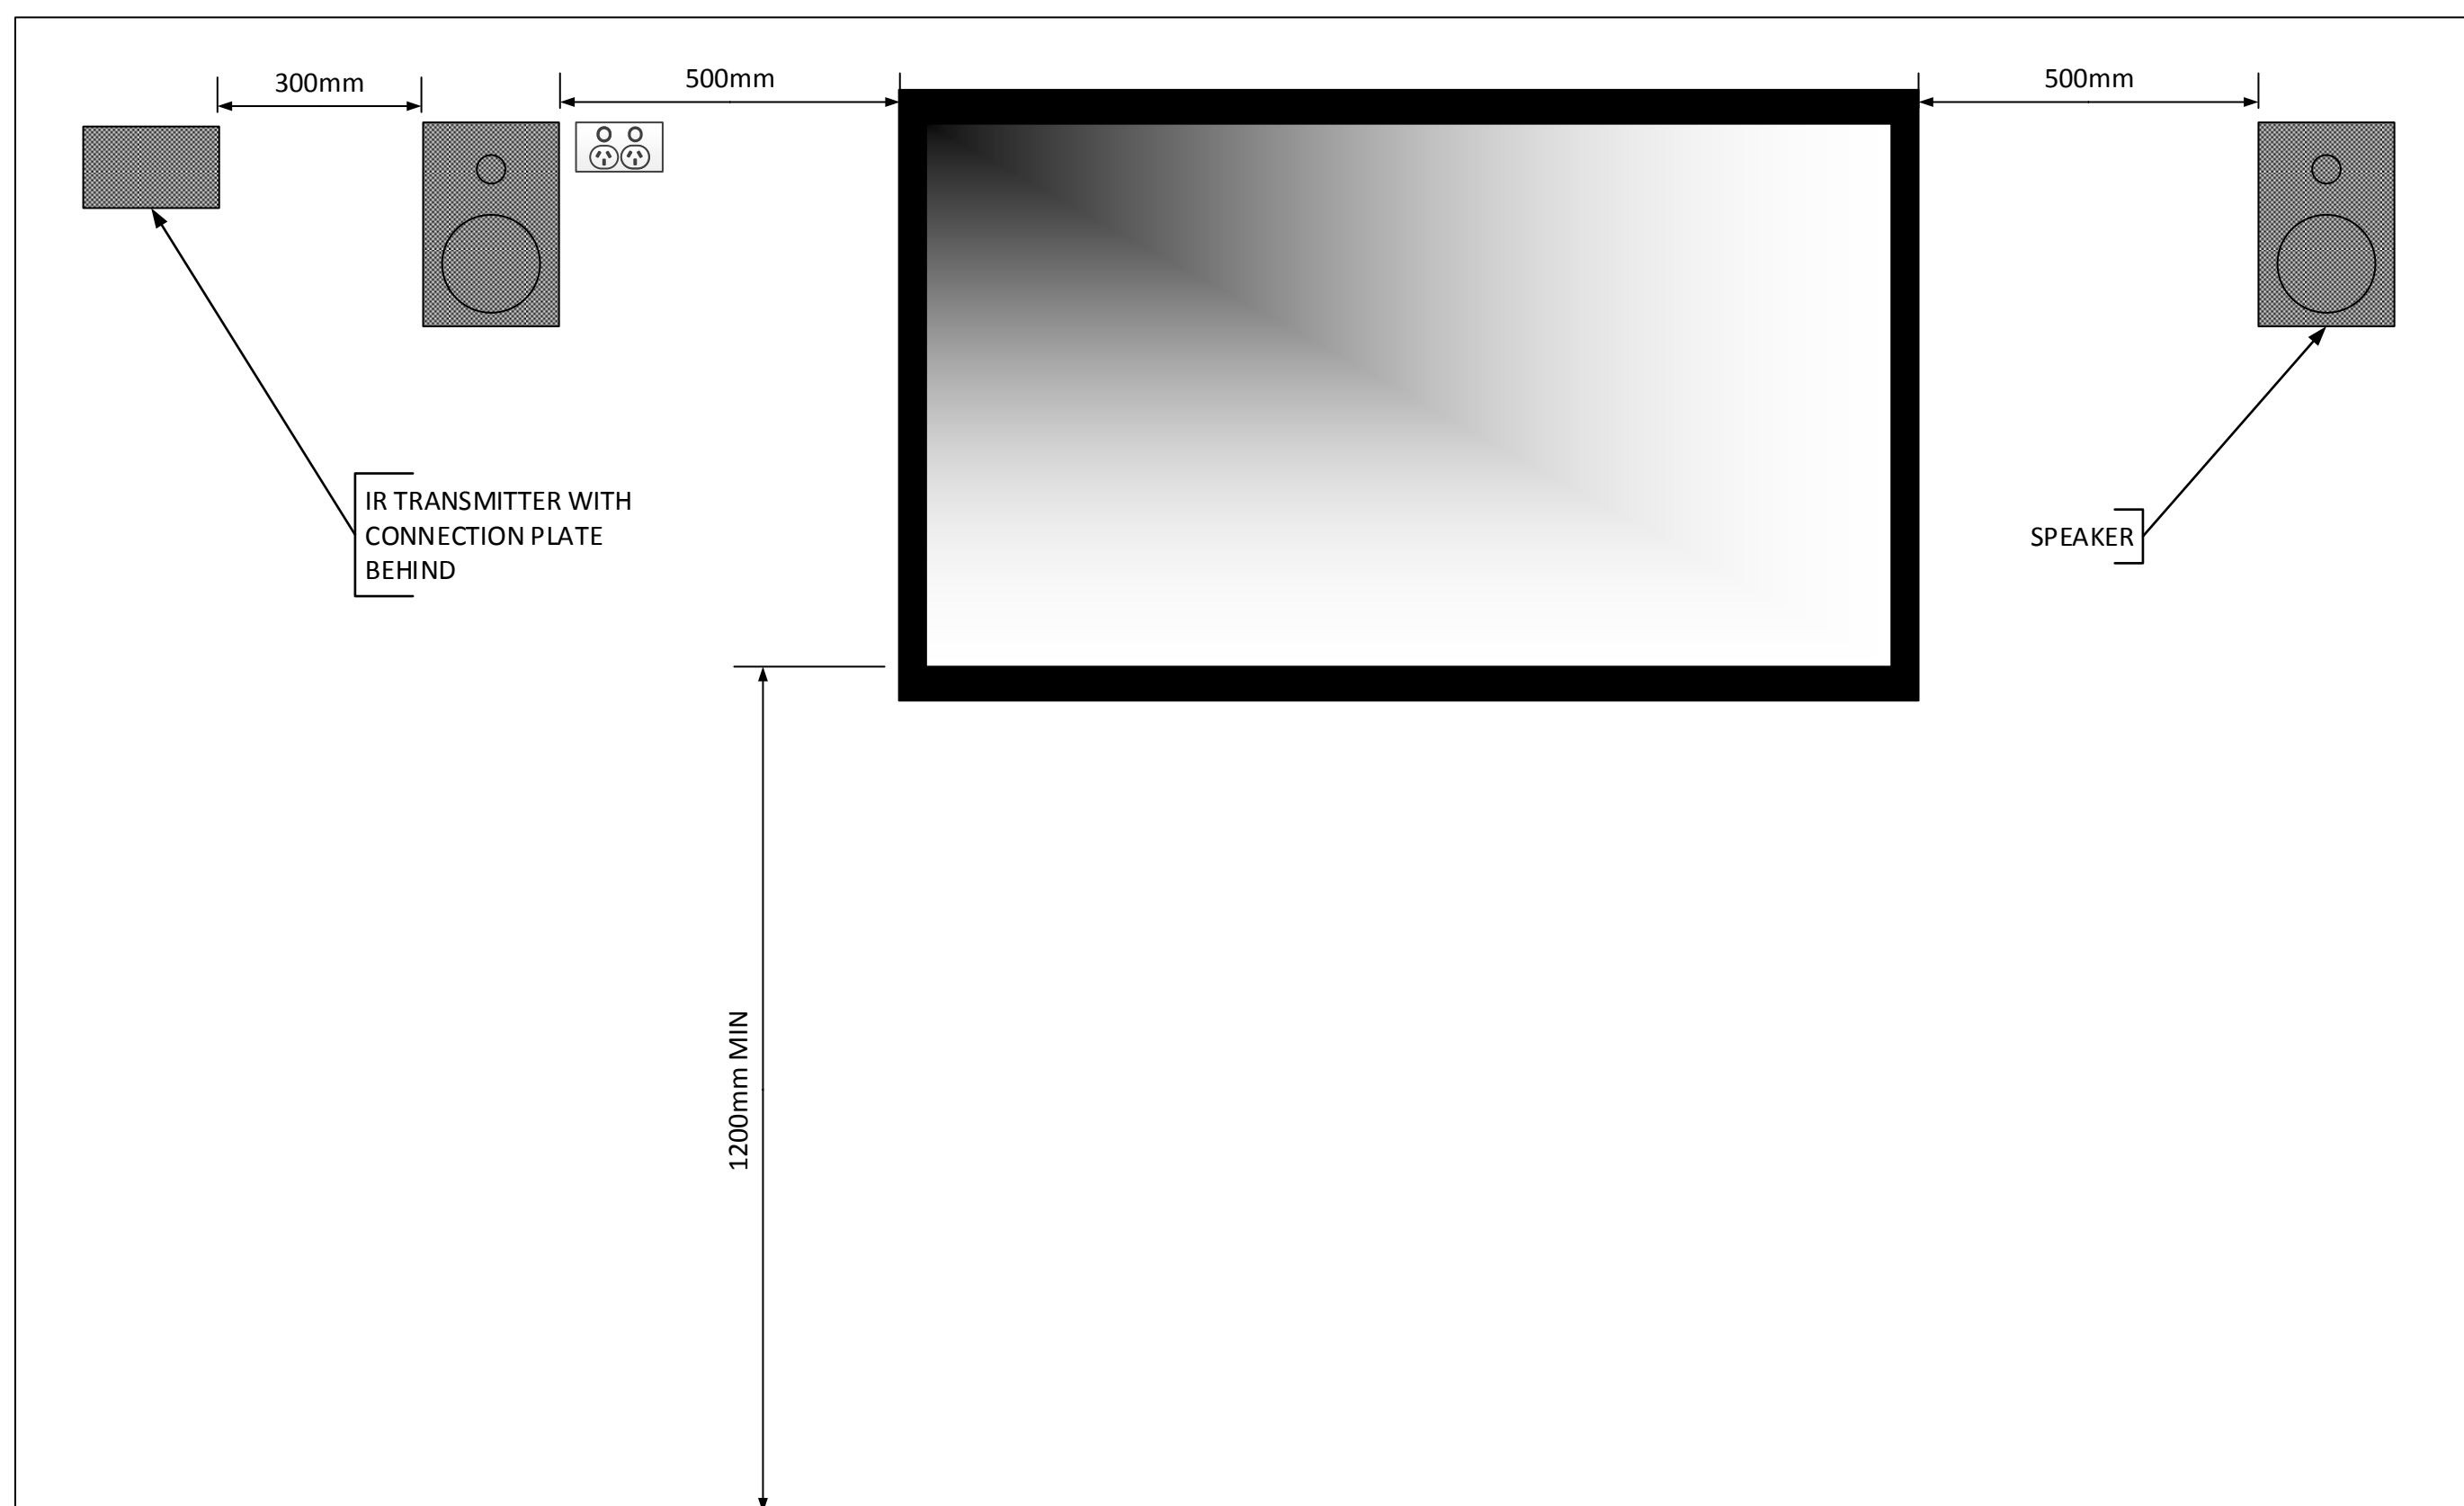

2 ELEVATION – LCD SYSTEM  
- NTS

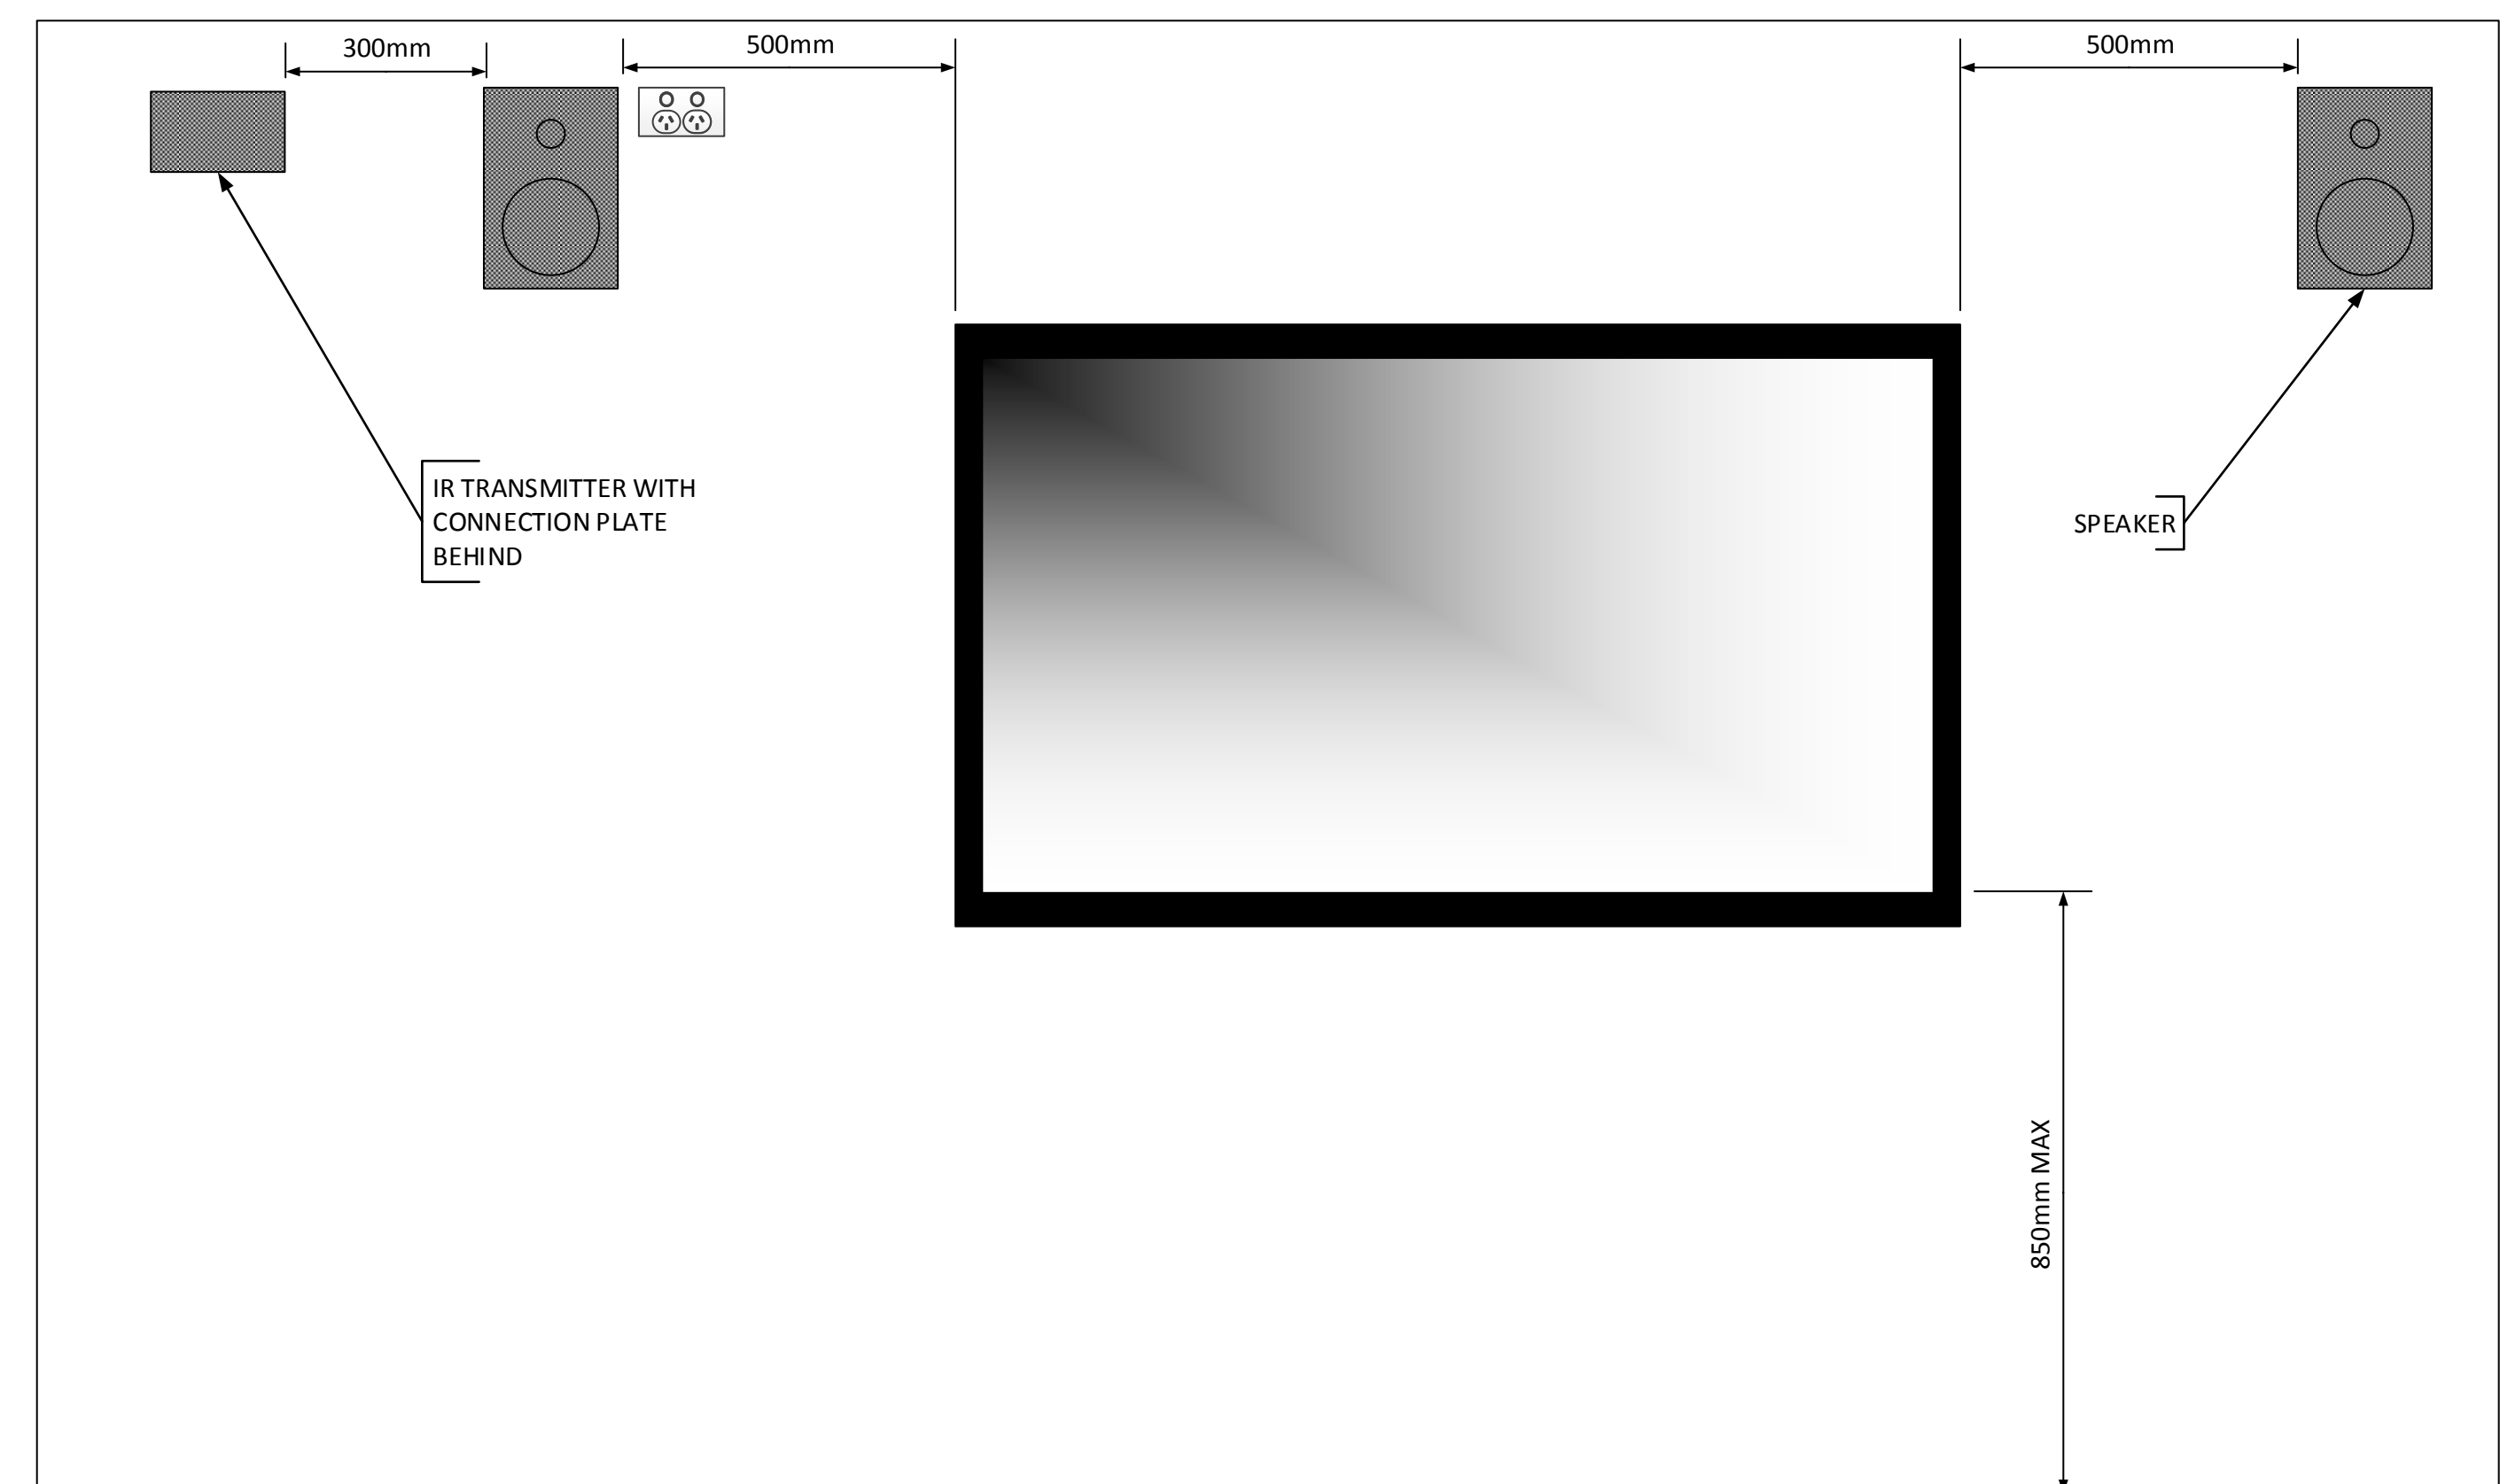


3 ELEVATION – INTERACTIVE LCD SYSTEM  
- NTS

		DRAWING DESCRIPTION:		AV ELEVATION DRAWINGS			
		FLAT-FLOOR TEACHING SPACE (INDICATIVE)		PROJECT NAME:			
RMIT AV STANDARDS		DESIGNED	DRAWN	CHECKED	PROJECT REF NO	DOCUMENT REF NO	REV
A	ITS AVS 3.00 ISSUE	04 MAY 18	NK	AA	AV STANDARD	AV-E-02	A
REV	PURPOSE OF ISSUE	DATE	ISSUED BY				

**NOTES**  
1. Refer general notes on AV-E-00

ANY DEVIATION FROM THE ABOVE AV STANDARD MUST BE APPROVED BY RMIT AV

PAPER SIZE	SCALE	SHEET
A1	NTS	3 OF 5

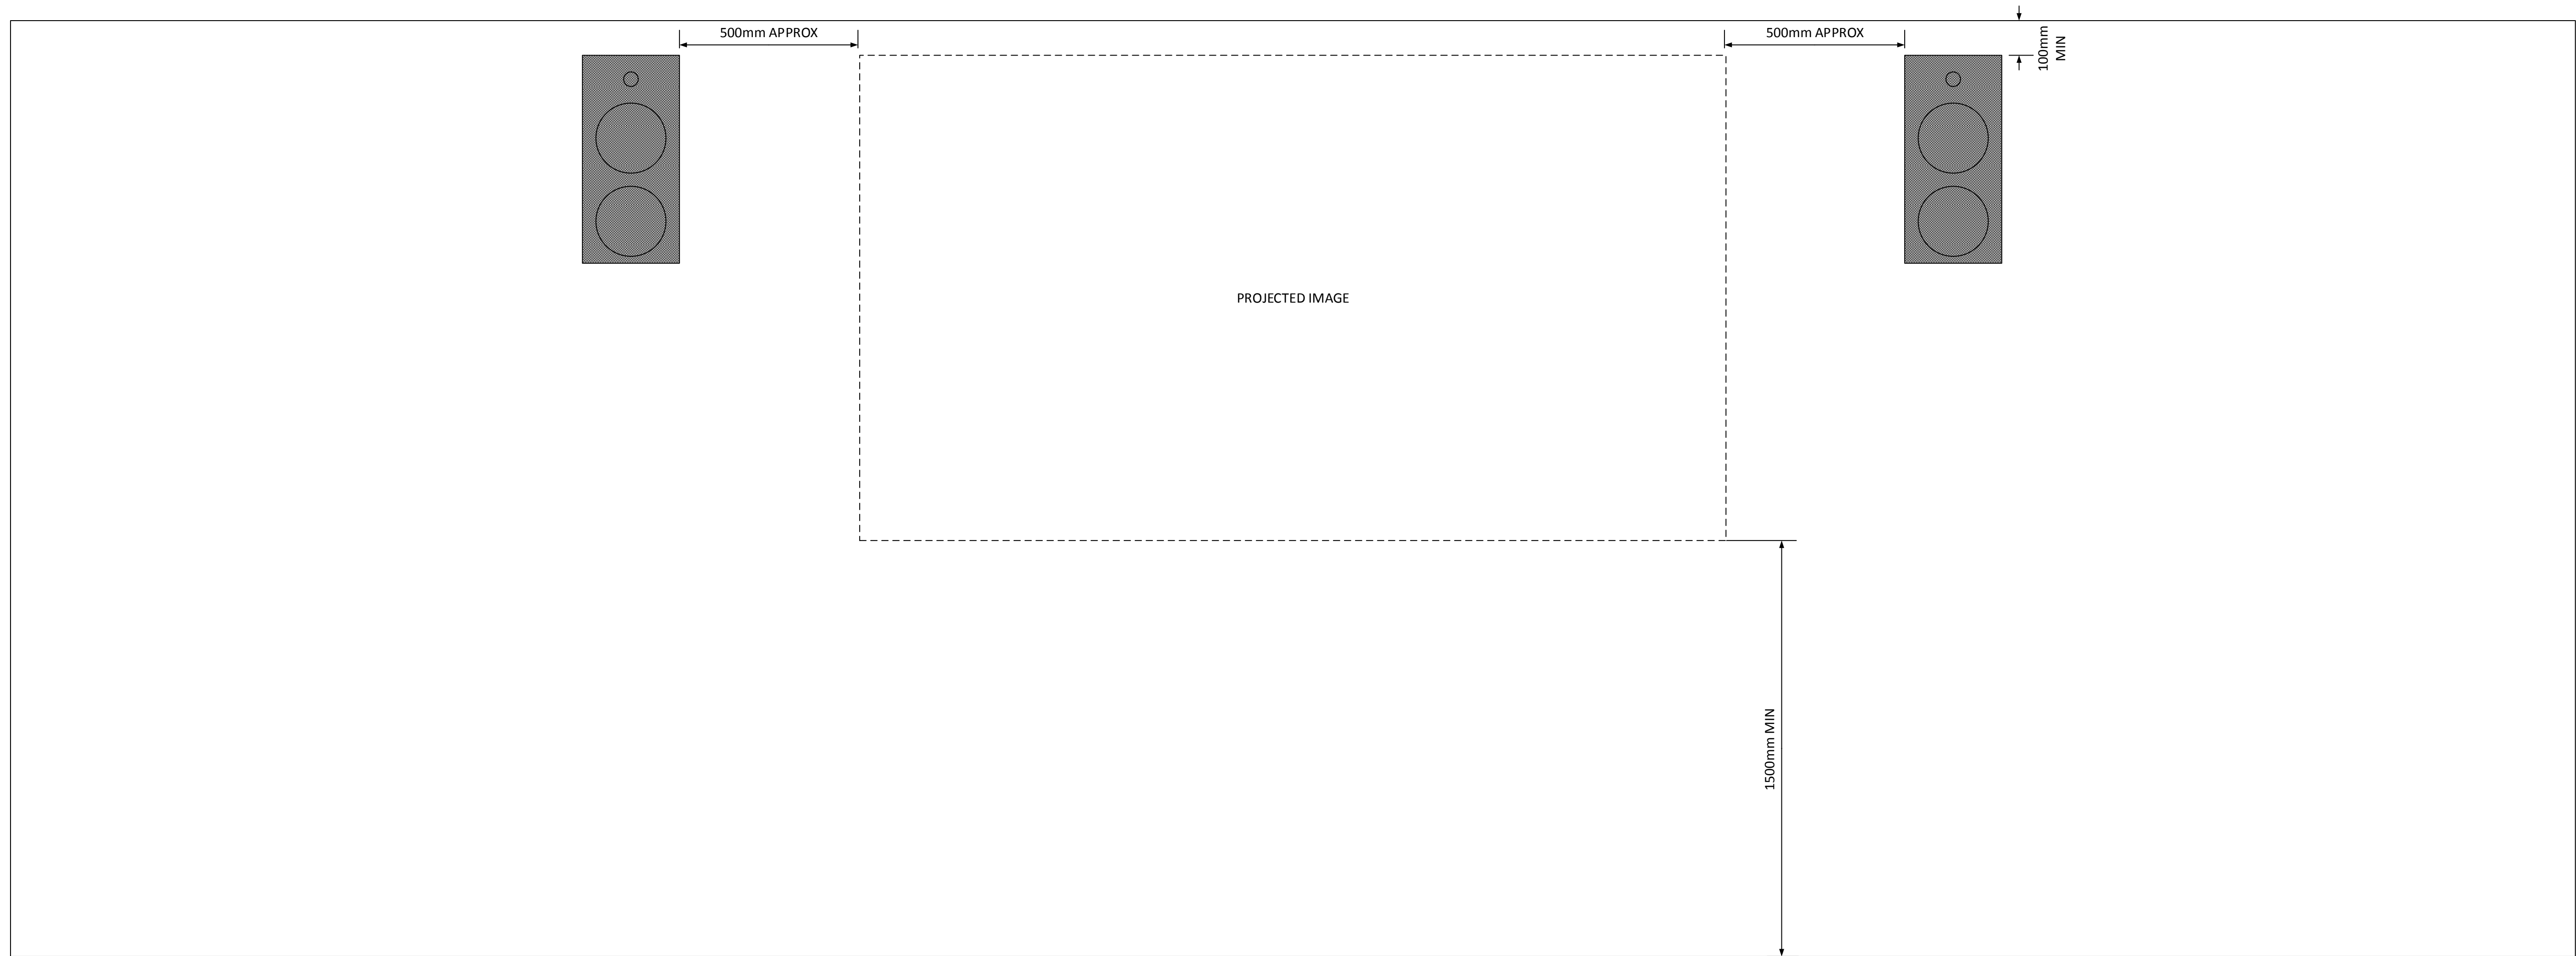

1  
-  
ELEVATION – PROJECTION SYSTEM  
NTS


		DRAWING DESCRIPTION:			
		AV ELEVATION DRAWINGS LECTURE THEATRE – SINGLE IMAGE (INDICATIVE)			
PROJECT NAME:		RMIT AV STANDARDS			
DESIGNED	DRAWN	CHECKED	PROJECT REF NO	DOCUMENT REF NO	REV
NK	NK	AA	AV STANDARD	AV-E-03	A

**NOTES**  
1. Refer general notes on AV-E-00

ANY DEVIATION FROM THE ABOVE AV STANDARD MUST BE APPROVED BY RMIT AV

A	ITS AVS 3.00 ISSUE	04 MAY 18	NK
REV	PURPOSE OF ISSUE	DATE	ISSUED BY

PAPER SIZE	SCALE	SHEET
A1	NTS	4 OF 5

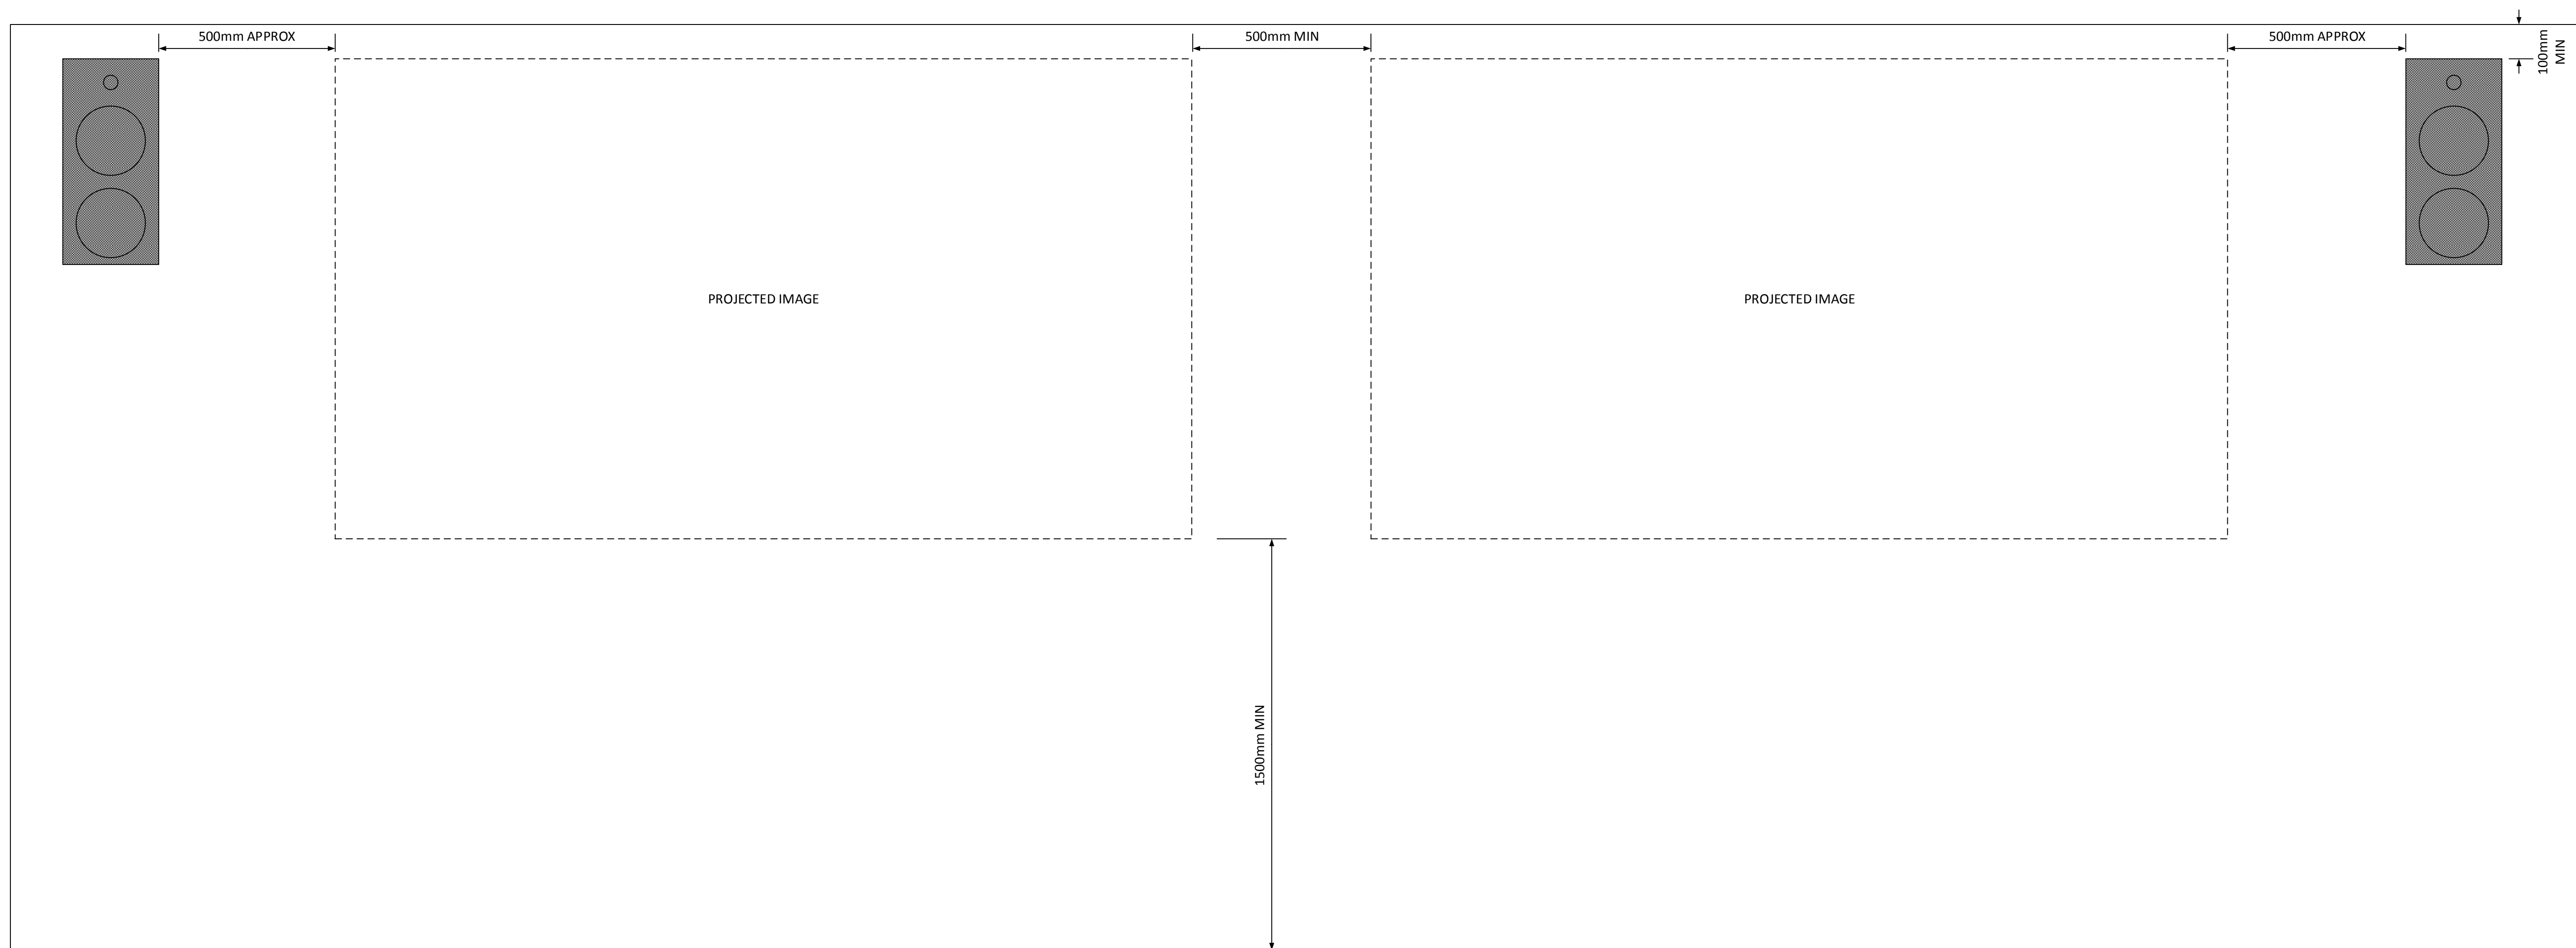

1  
-  
ELEVATION – PROJECTION SYSTEM  
NTS

		DRAWING DESCRIPTION:		AV ELEVATION DRAWINGS			
		LECTURE THEATRE – DUAL IMAGE (INDICATIVE)		PROJECT NAME:			
RMIT AV STANDARDS		DESIGNED:	DRAWN:	CHECKED:	PROJECT REF NO:	DOCUMENT REF NO:	REV:
A	ITS AVS 3.00 ISSUE	04 MAY 18	NK	A1	NTS	5 OF 5	NK
REV	PURPOSE OF ISSUE	DATE	ISSUED BY				

**NOTES**  
1. Refer general notes on AV-E-00

**ANY DEVIATION FROM THE ABOVE AV STANDARD MUST BE APPROVED BY RMIT AV**